


Conceptual Drawing -
Not For Construction

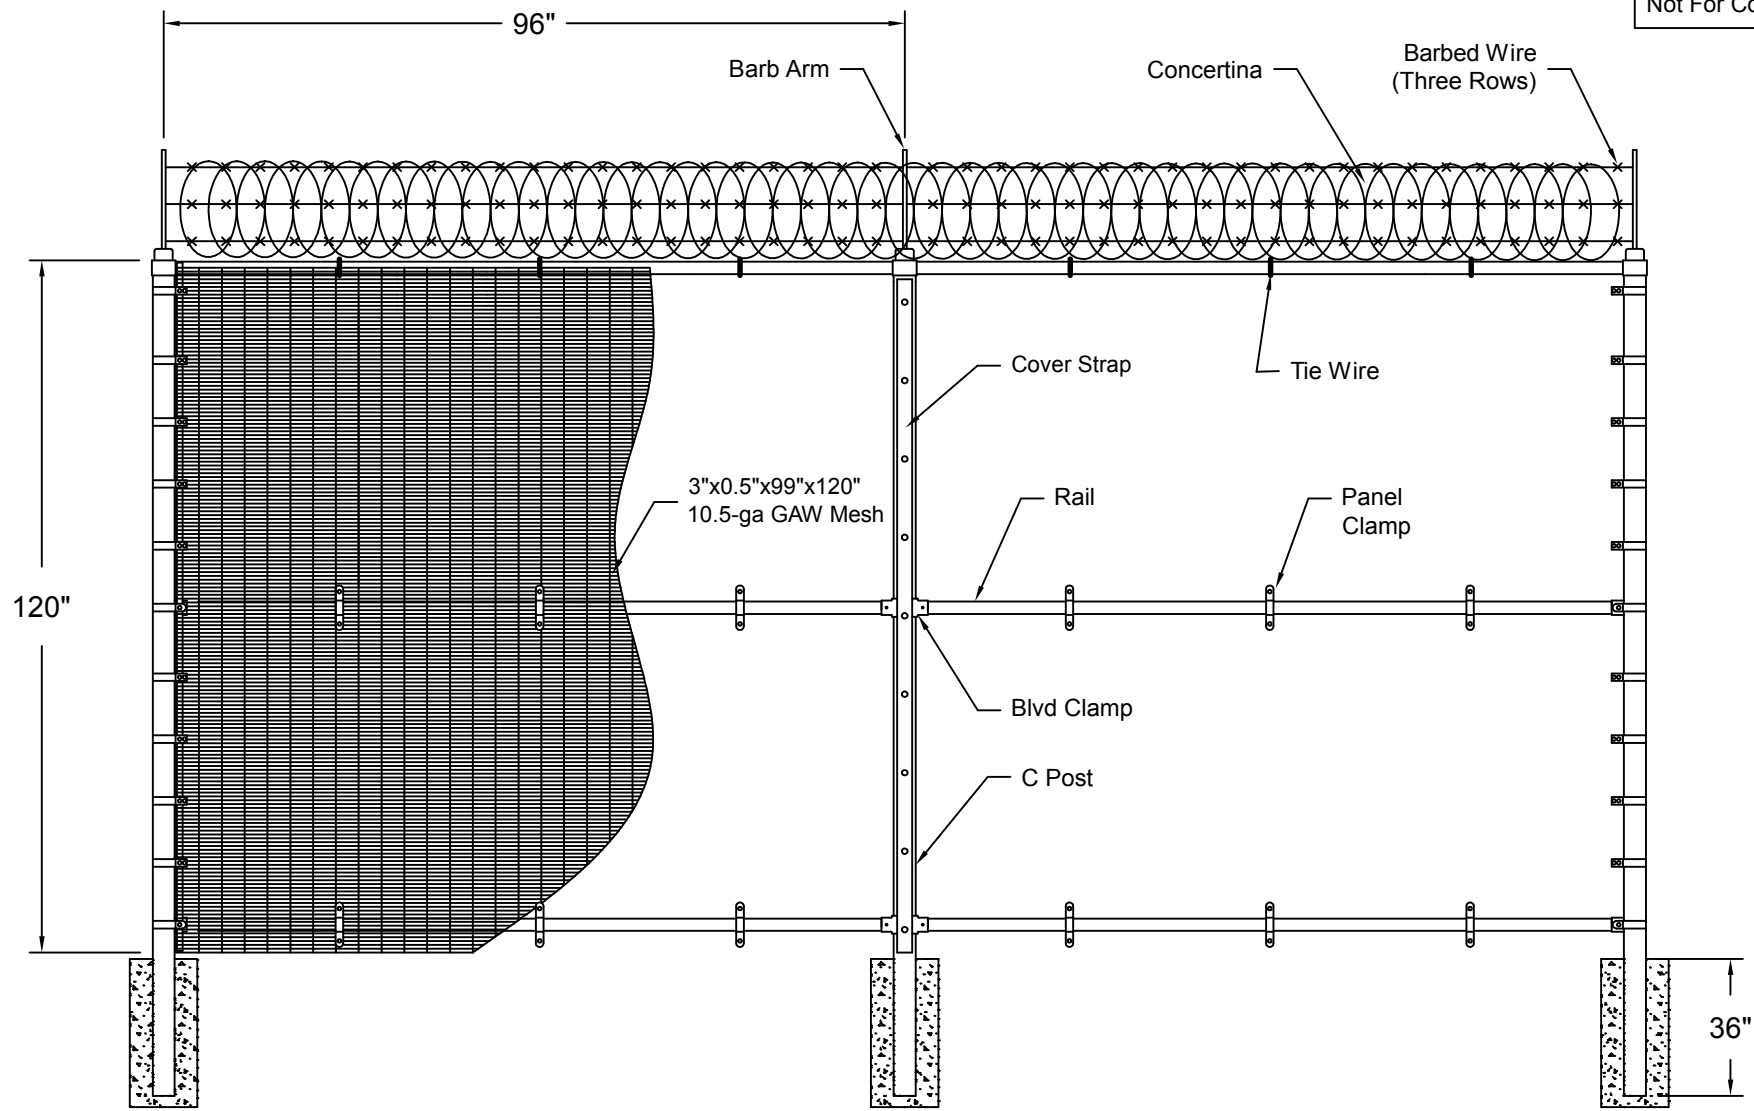

LET	DATE	BY	REV		
DIMENSIONS IN INCHES UNLESS NOTED				C.E. Shepherd Co., L.P.	
TOLERANCES UNLESS NOTED:				2221 CANADA DRY ST. HOUSTON, TEXAS 77023	
FRACTIONAL + or -	DRN BY	DATE	REV LET	SCALE	NTS
DECIMAL .XX + OR - .XXX .XXXX	APPR BY	6/6/16		DATA EMBODIED PROPRIETARY INFORMATION WHICH IS CONFIDENTIAL PROPERTY SHL	
ANGULAR +/-	TITLE				3"x0.5"x99"x120" - 10.5-ga GAW - Fence System
FILE FILE	MATERIAL			A NO.	